

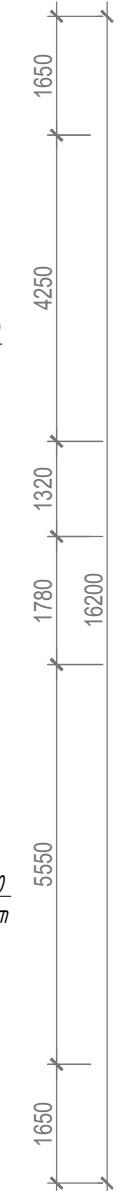


Секция 2

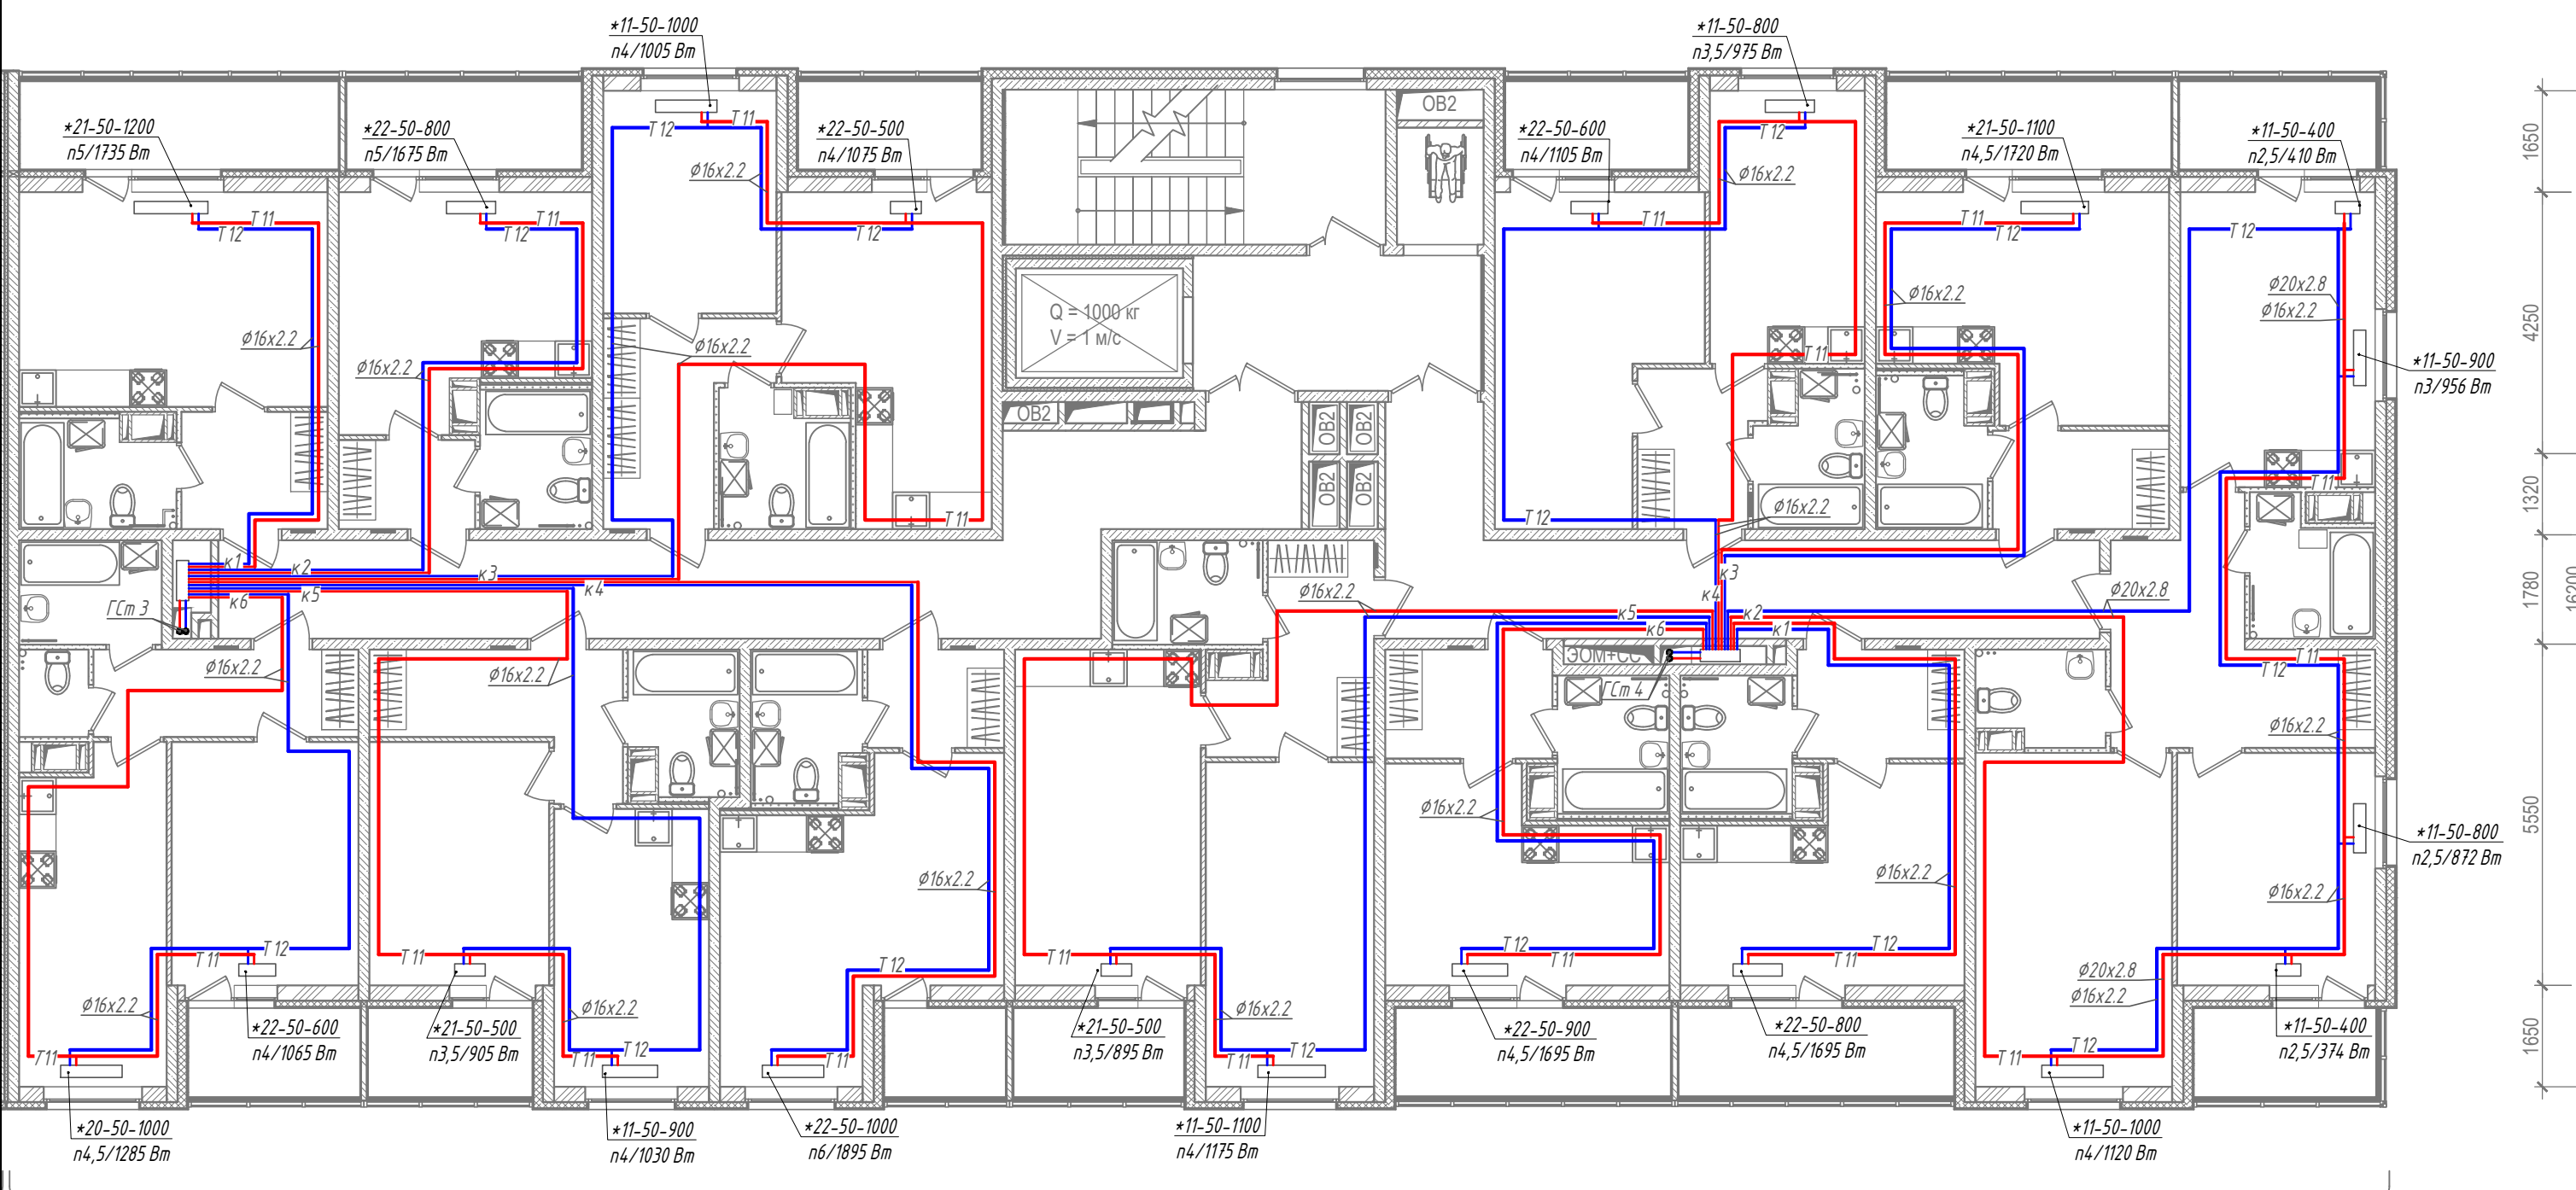

Секция 2

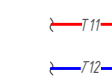

\*11-50-1100 n1.5/1185 Bm