


Секция 2

77240

5200 4300 6500 8000 6200 4950 3350

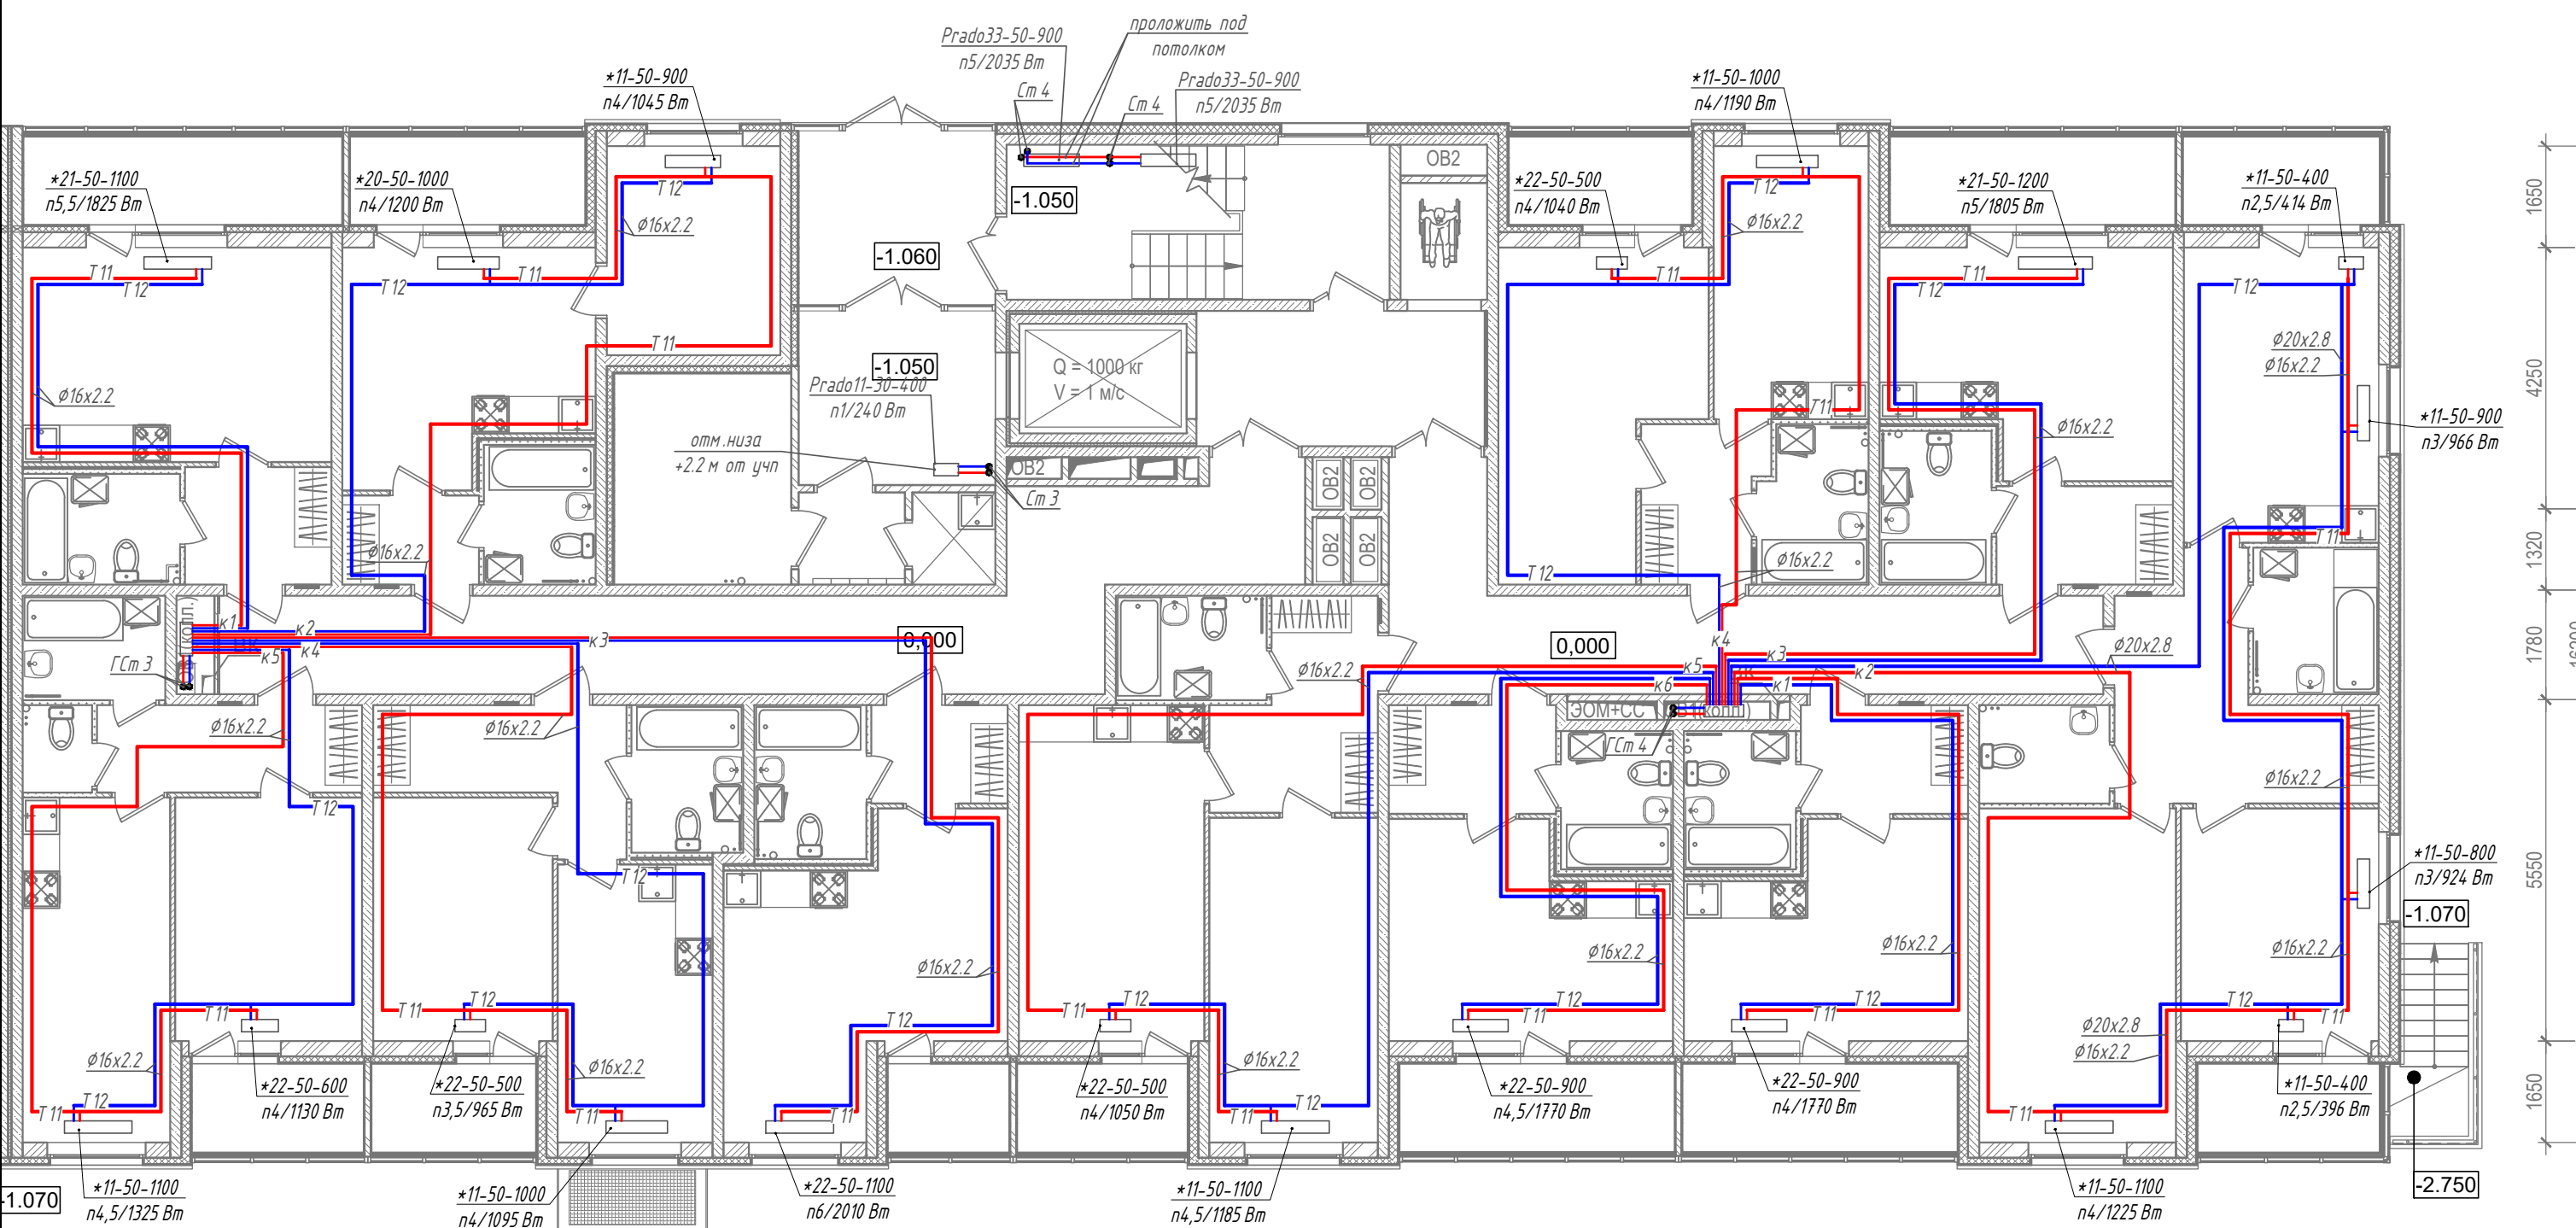

1650
4250
1320
1780
16200
5550
1650

240 5700 5700 4600 1780 4440 4800 4800 6680

77240

Усч
T11
T12

K*

*11-50-1100
n1.5/1185 Bm